

RESOLUTION NO. 20 - 7

**RESOLUTION AMENDING ROAD CONSTRUCTION STANDARDS
AND SPECIFICATIONS FOR PRIVATE CAMPGROUND SUBDIVISIONS**

WHEREAS, the County Commissioners of Worcester County, Maryland ("the Commissioners") adopted, on April 5, 1983, a Resolution Adopting Road Construction Standards for Mobile Home Parks and Campground Subdivisions in Worcester County, Maryland; and

WHEREAS, the Commissioners have received a request to amend the road construction standards and specifications for private campground subdivisions by adding specifications for certain gravel roads; and

WHEREAS, in accordance with the provisions of Section ZS 1-118(b)(9) of the Zoning and Subdivision Control Article of the Code of Public local Laws of Worcester County, Maryland, the Commissioners have the power to adopt such development standards; and

WHEREAS, the Commissioners have considered this request at their regular meeting on April 14, 2020 and determined that the adoption of this additional standard and specification for roads in private campground subdivisions to serve the customers and visitors of said campgrounds is acceptable.

NOW, THEREFORE, BE IT RESOLVED by the County Commissioners of Worcester County, Maryland that:

1. Resolution No. 83-8 adopted by the County Commissioners of Worcester County, Maryland on April 5, 1983, is hereby amended to add the following:
 - a. Add a new Subsection II.B to the "Standards and Specifications for Surface Courses - Private Campground Subdivisions" to read as follows:


B. SURFACE TREATMENT (GRAVEL ROAD)

 1. Surfacing shall be applied in one even application with 2" (two inches) of No. 57 stone.
 - b. Add a new Typical Cross Section for Gravel Roads in Campground Subdivisions which includes a minimum 30-foot right-of-way with base preparation, 24-foot wide stabilized with 150# No. 3 slag per square yard, and 20-foot wide surface treatment with 2-inches thickness of No. 57 Stone, as attached hereto.

AND, BE IT FURTHER RESOLVED that this Resolution shall take effect upon its passage.

PASSED AND ADOPTED this 14th day of April, 2020.

ATTEST:




Kelly Shannahan
Assistant Chief Administrative Officer

FOR THE COUNTY COMMISSIONERS OF
WORCESTER COUNTY, MARYLAND



Joseph M. Mitrecic, President

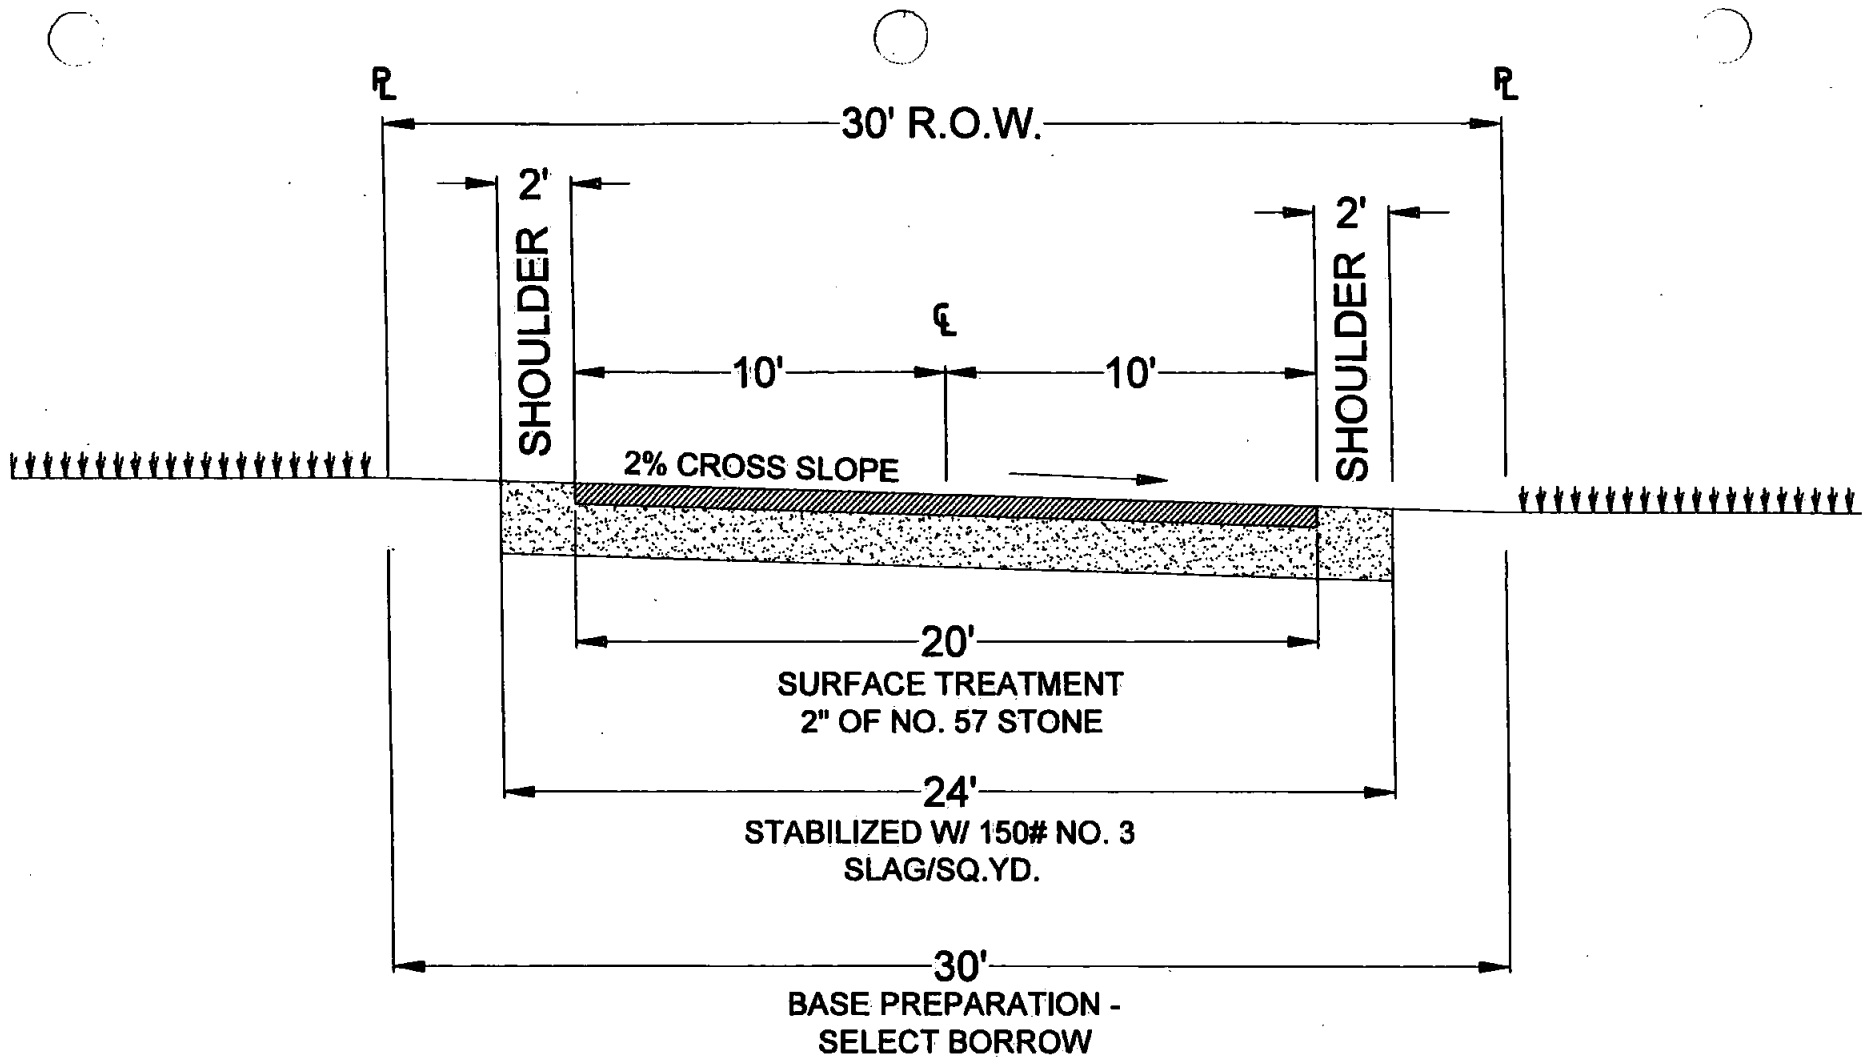

TYPICAL CROSS SECTION
(SUPERELEVATED WITH STONE SURFACE)

NOTE:

1. ALL ROADS MUST HAVE A MIN OF 10" OF SELECT FILL COMPACTED SUB-BASE.
2. ROADS SHOULD BE GRADED TO SHEET FLOW RUNOFF TOWARDS SWM MANAGEMENT AREAS.

SCALE: 1" = 5'